


M:\2009 Marketing and Business Development\STPUD Recycled Water Facilities Master Plan\STPUD\_200906\Master Plan\_1\Figures\Plot\Haugfigure2-2.dwg Jul 01 2009 - 10:14am Figure2-2







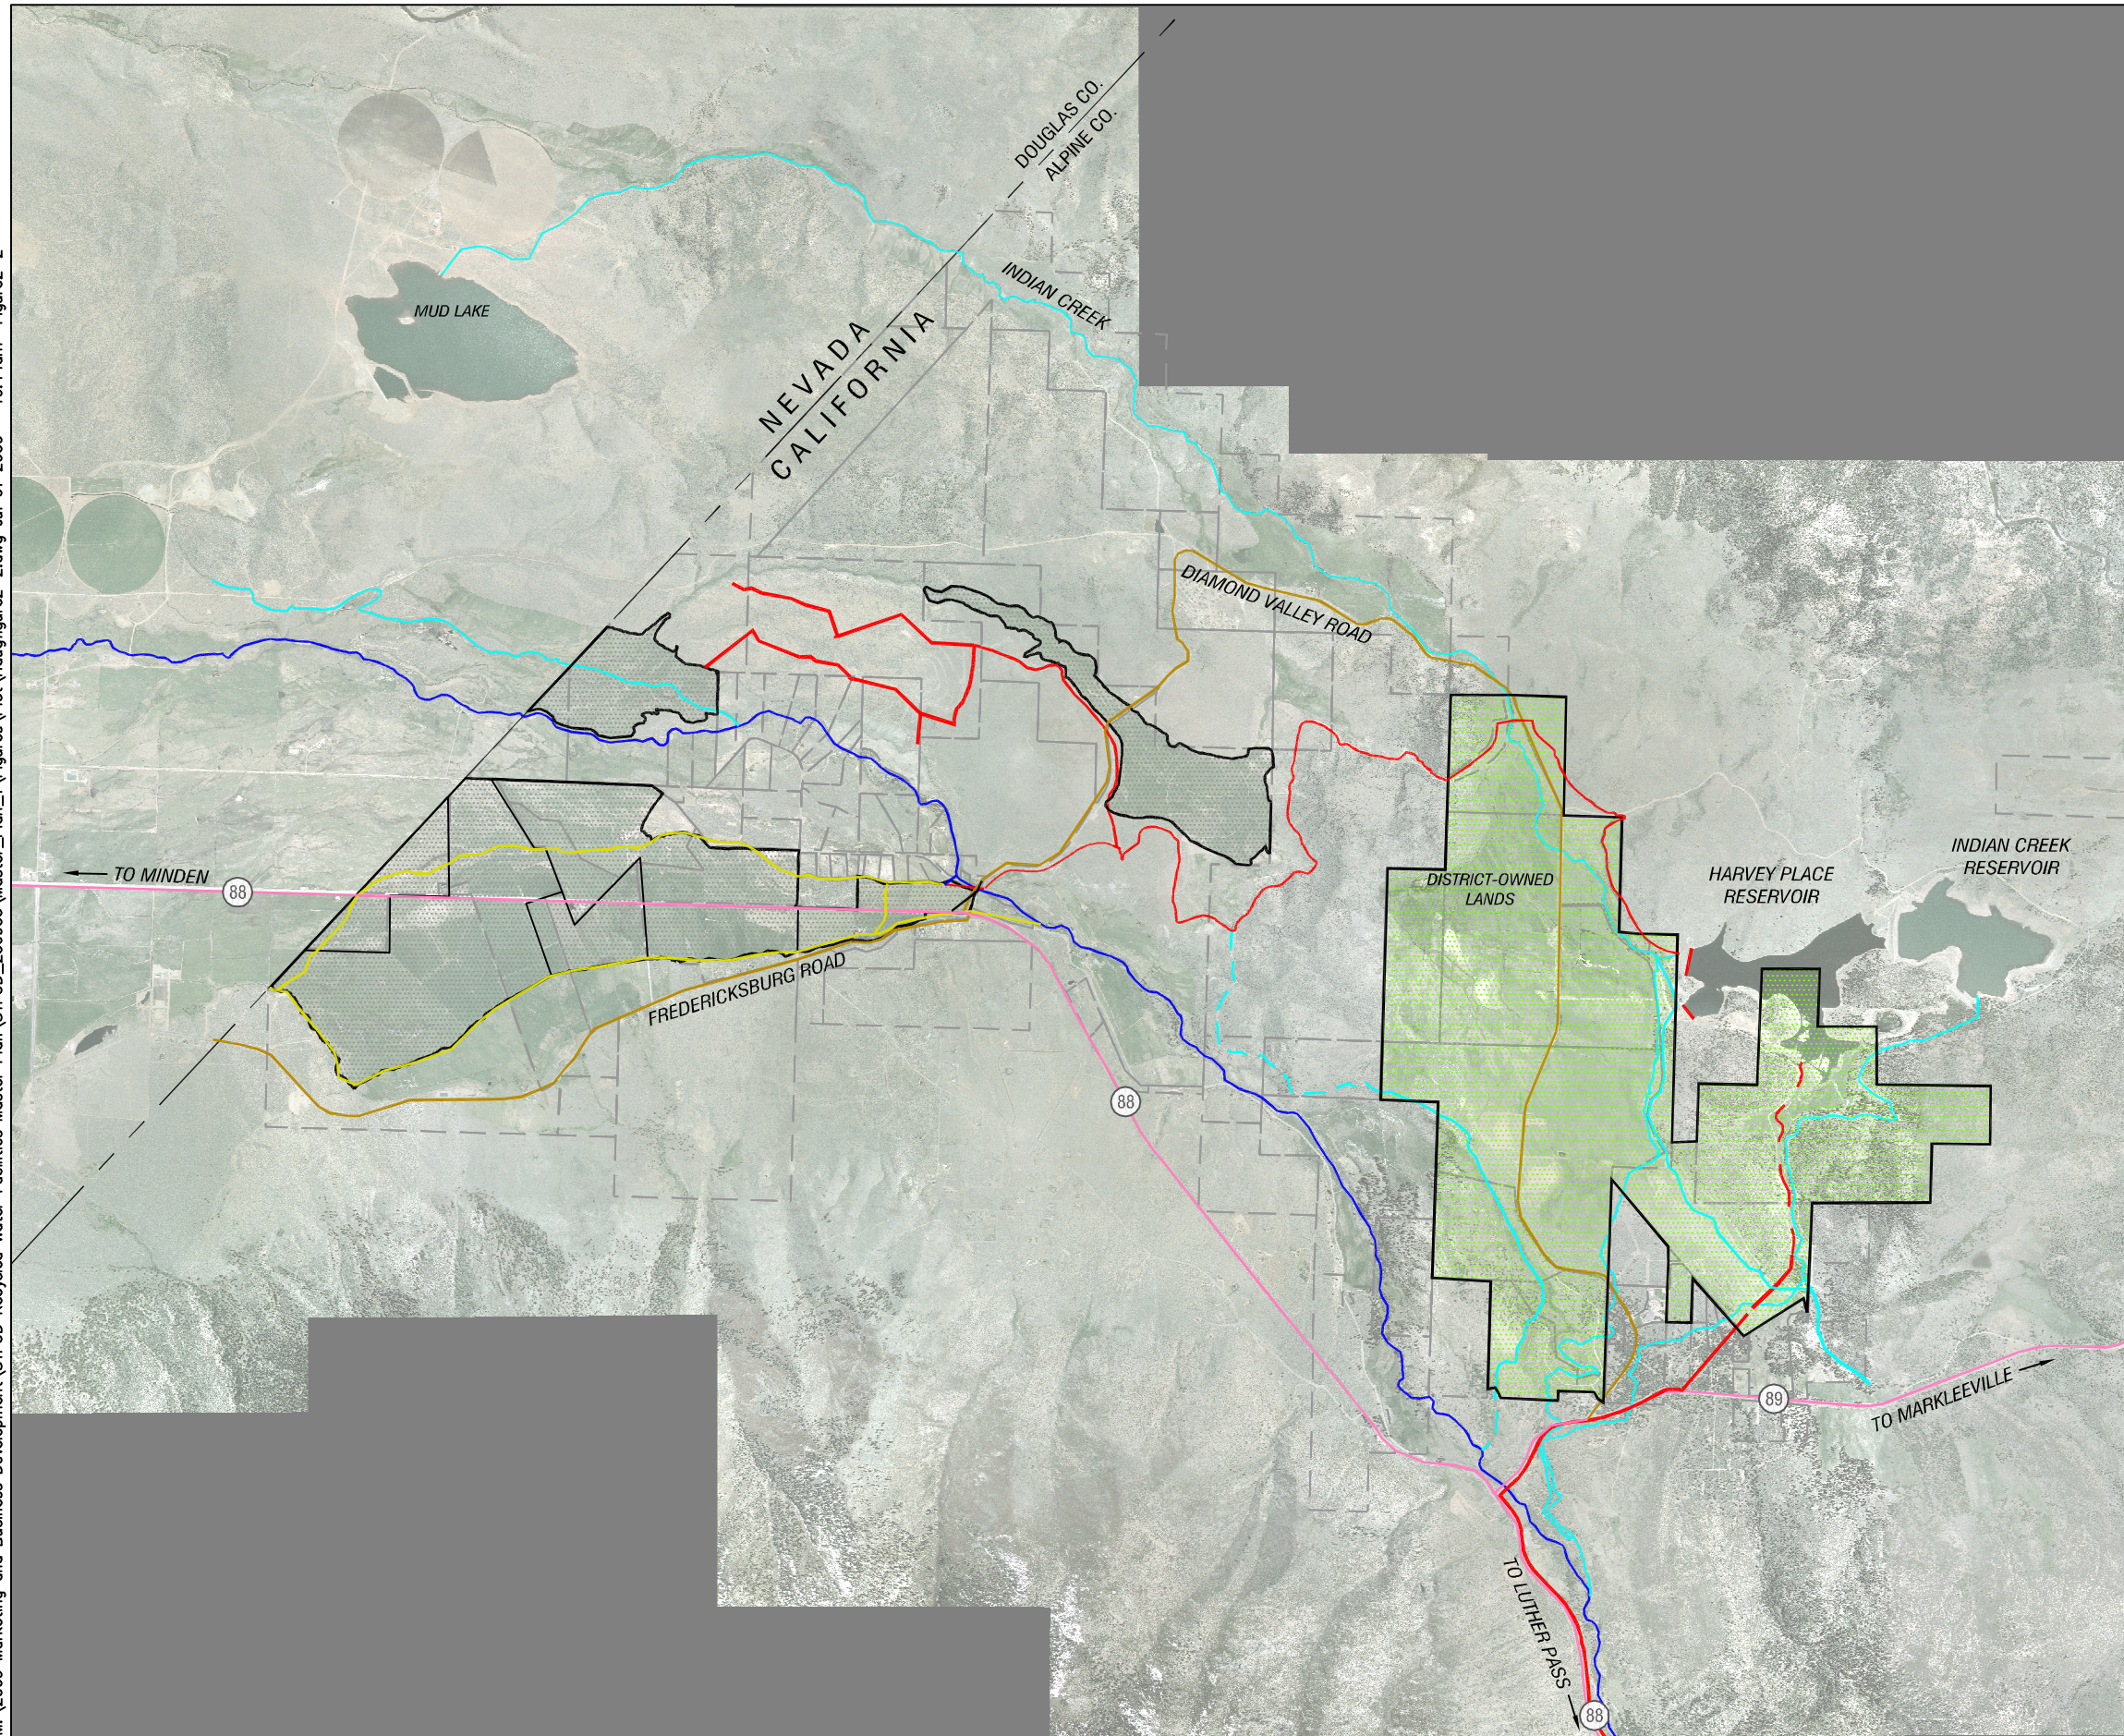




TITLE:  
**PROJECT AREA MAP**


FIGURE NO.:  
**2-2**

DATE:  
JULY 2009

CLIENT / PROJECT:  
SOUTH TAHOE PUBLIC UTILITY DISTRICT  
RECYCLED WATER FACILITIES MASTER PLAN  
ADMINISTRATIVE E.I.R.

**LEGEND**

-  WEST FORK OF THE CARSON RIVER
-  RECYCLED WATER CONVEYANCE
-  FRESHWATER CONVEYANCE
-  EXISTING, UNUSED FRESHWATER CONVEYANCE
-  FRESHWATER/RECYCLED WATER CONVEYANCE
-  HIGHWAY
-  ROADWAY
-  PRIVATELY-OWNED RECLAIMED WATER IRRIGATED LANDS
-  DISTRICT-OWNED LANDS

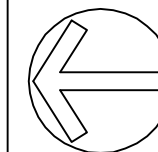

0 2000 4000 8000  
1"=4000'

**HAUGE BRUECK**  
ASSOCIATES



**POGGEMEYER**  
DESIGN GROUP